
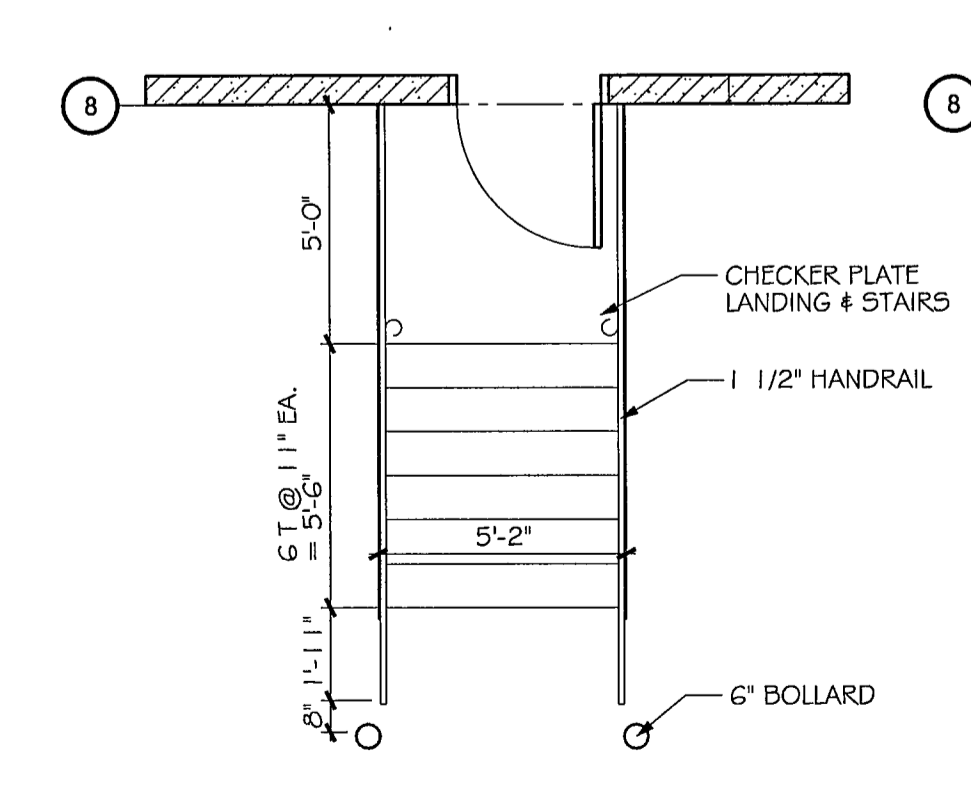




**FLOOR PLAN**

SCALE: 1/32" = 1'-0"

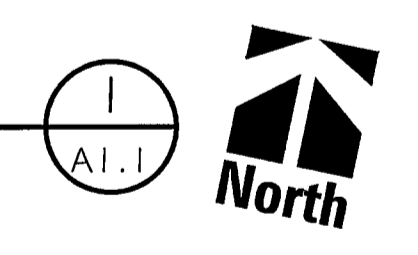



**ENLARGED STAIR PLAN**

SCALE: 1/4" = 1'-0"

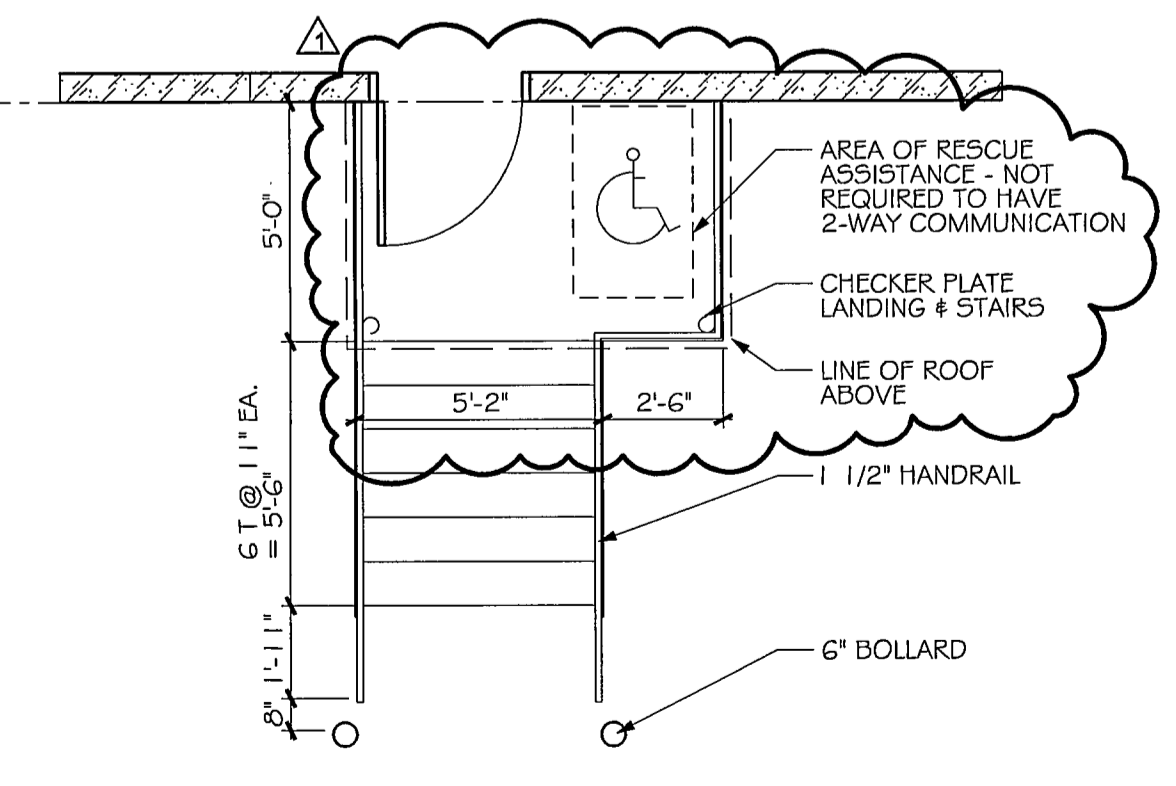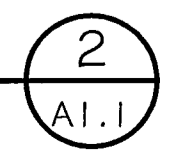



**ENLARGED STAIR PLAN**

SCALE: 1/4" = 1'-0"

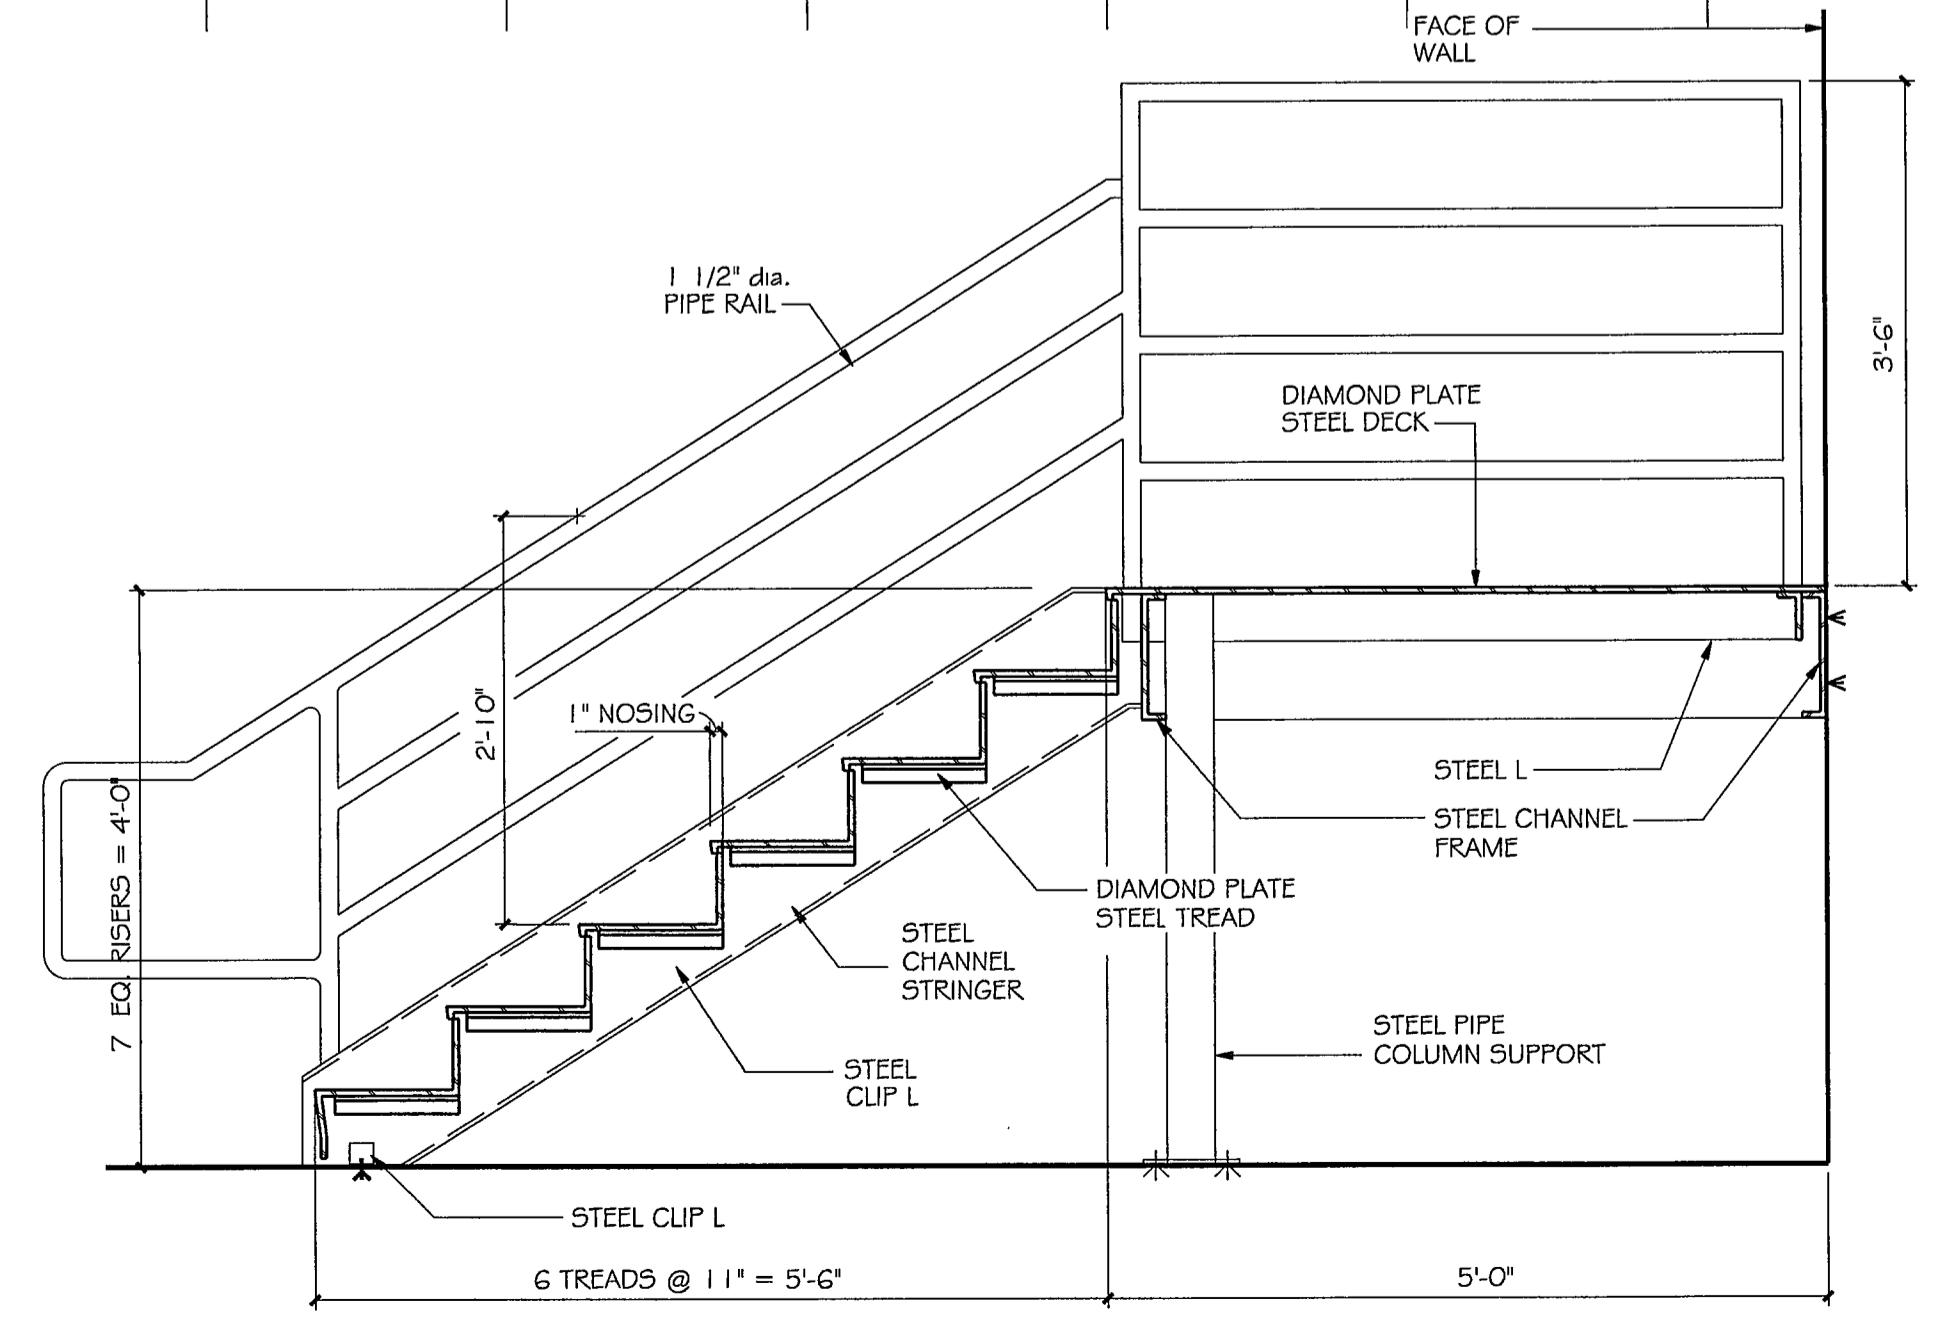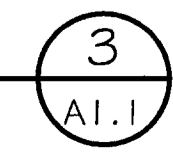

**STAIR SECTION**

SCALE: 3/4" = 1'-0"

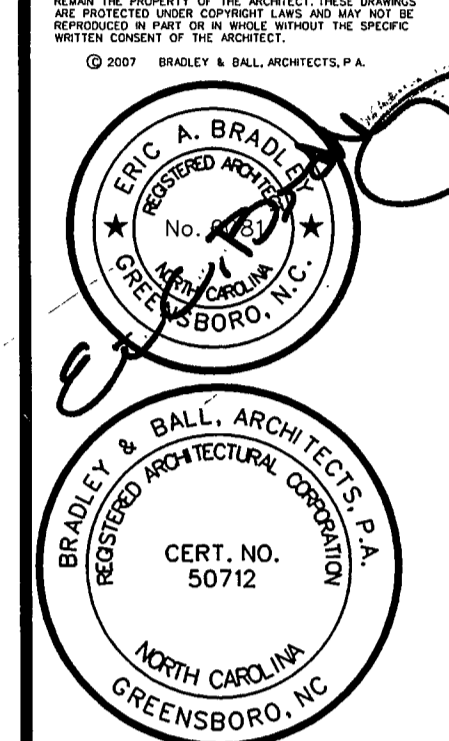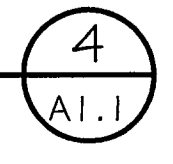

**RCC NUMBER ONE**  
 LOT 17 FRANZ WARNER PARKWAY  
 WHITSETT, NC

Mk	Date	Description
		Revisions

**OVERALL FLOOR PLAN  
 ENLARGED PLANS**

Date: 4-25-07  
 Dwg. By: WLF  
 Ck. By: EAB  
 File No.: 7.120

Sheet  
**A1.1R1**