
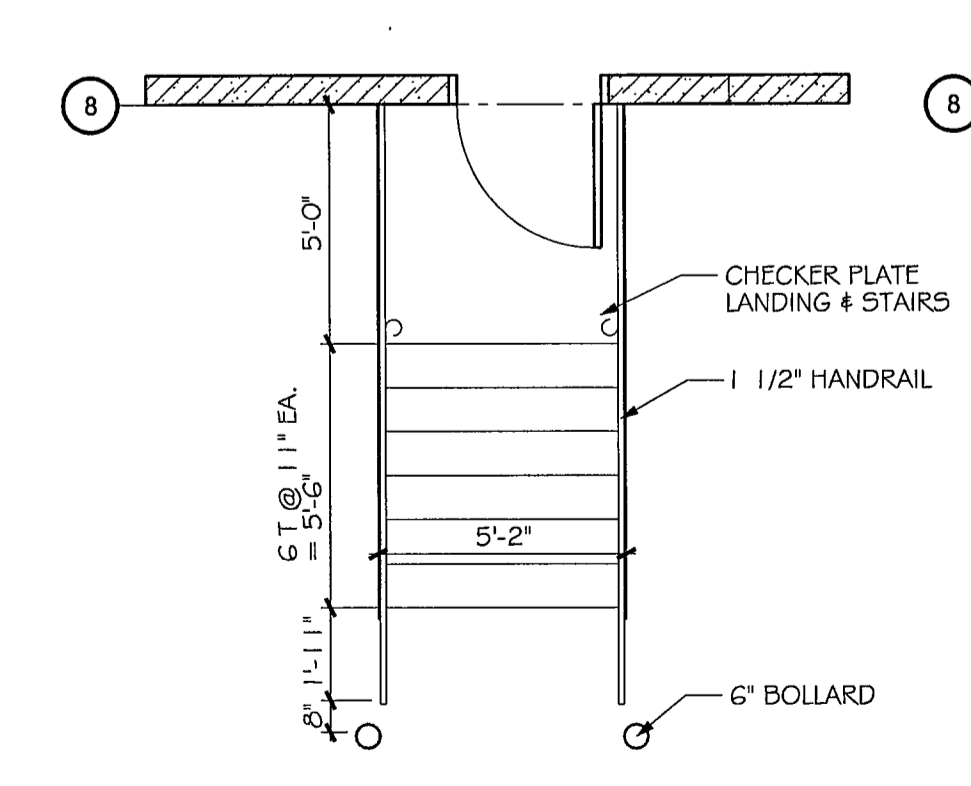




FLOOR PLAN

SCALE: 1/32" = 1'-0"

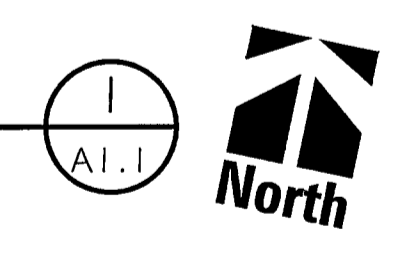



ENLARGED STAIR PLAN

SCALE: 1/4" = 1'-0"

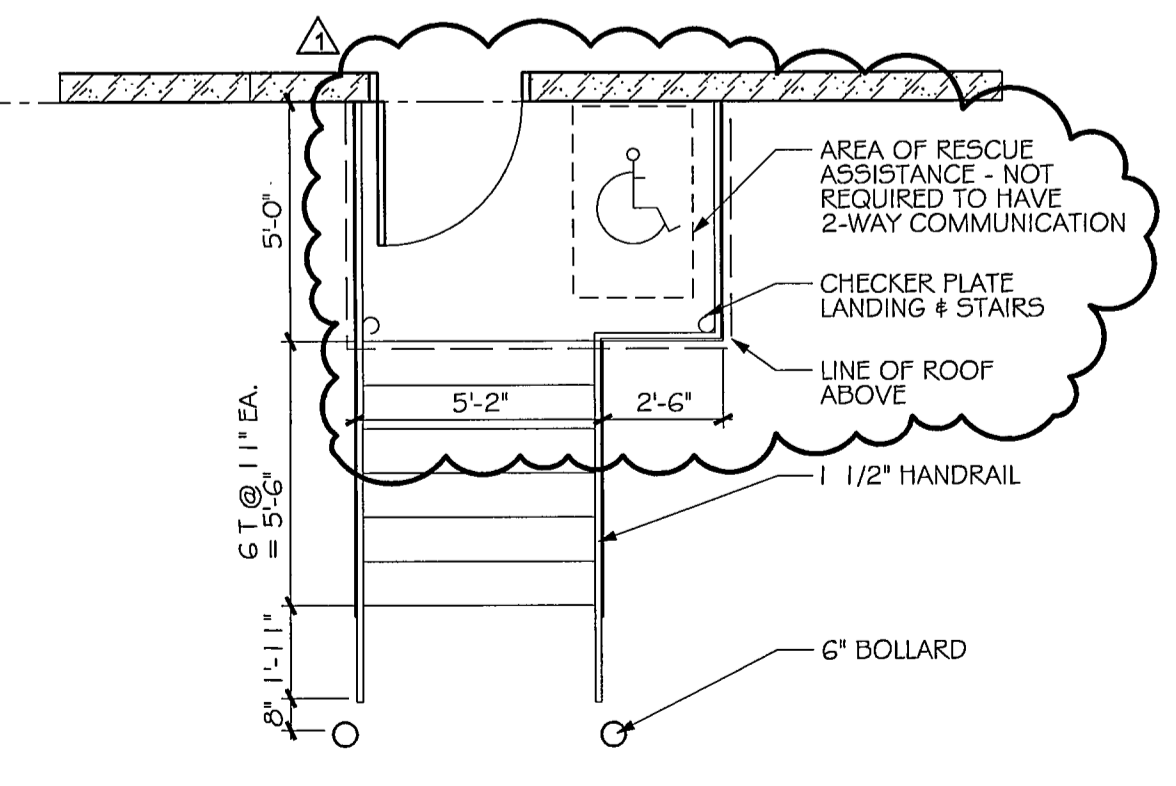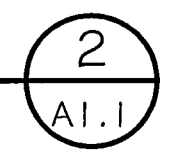



ENLARGED STAIR PLAN

SCALE: 1/4" = 1'-0"

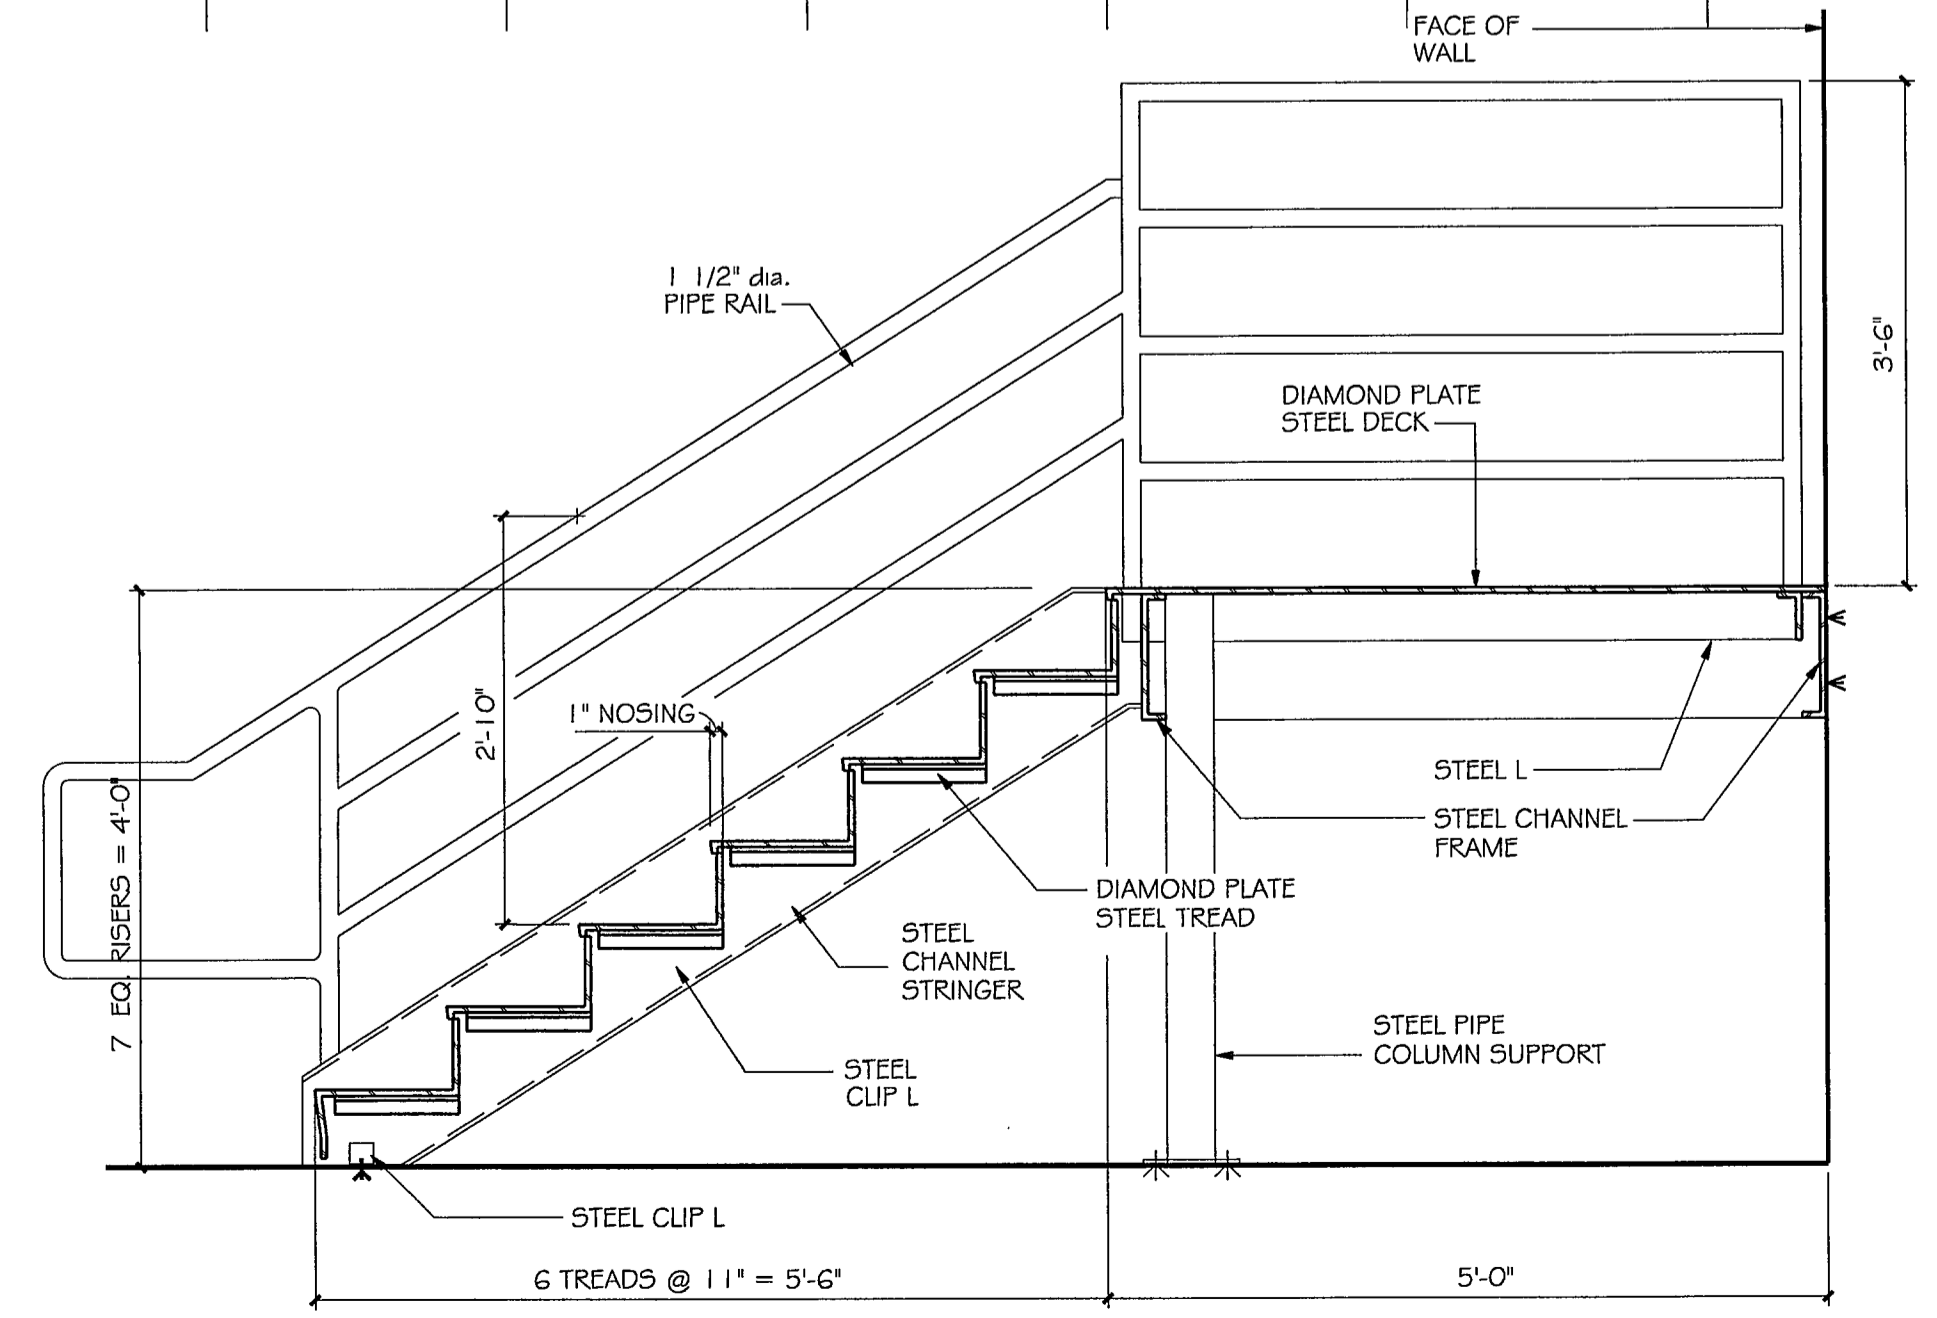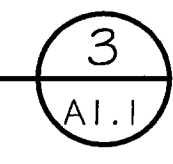

STAIR SECTION

SCALE: 3/4" = 1'-0"

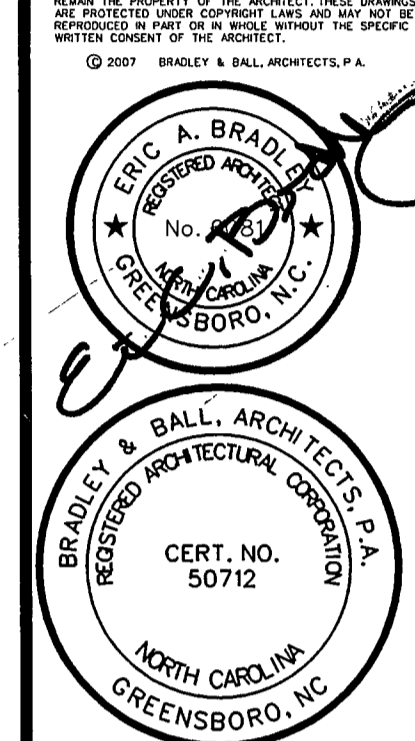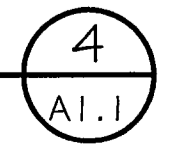

Mk	Date	Description
		Revisions